



LEGEND
 - - - - EXISTING GRADE
 _____ PROPOSED GRADE

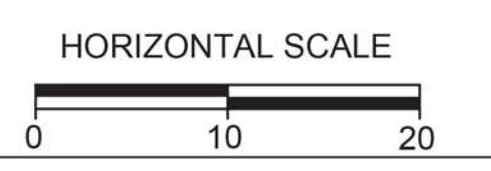


MAY 2013 DRAFT DESIGN/BUILD PLAN
 NOT FOR CONSTRUCTION

DATE ISSUES / REVISIONS

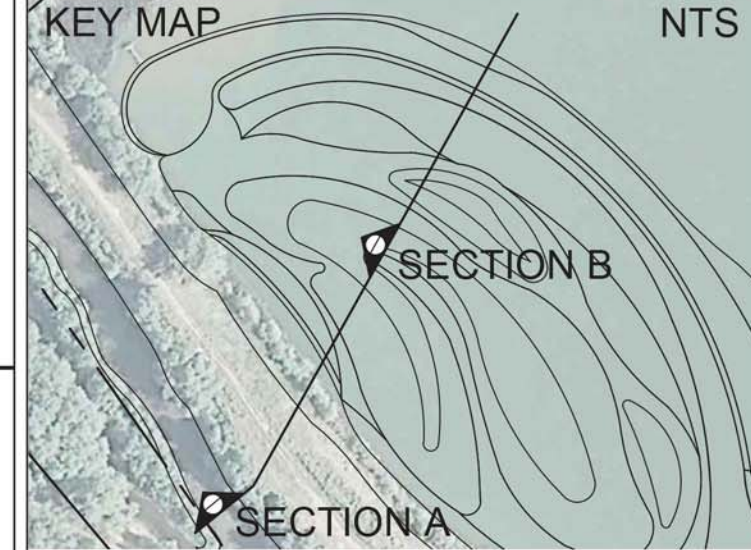

HECRAS SECTION 240160: PROPOSED GRADING AND PLANTING 5-10 YEARS AFTER CONSTRUCTION

SECTION A CW = COTTONWOODS WS = WILLOW SHRUBLANDS TG = TALL GRASSLAND WM = WET MEADOW EW = EMERGENT WETLAND SCALE 1" : 20'

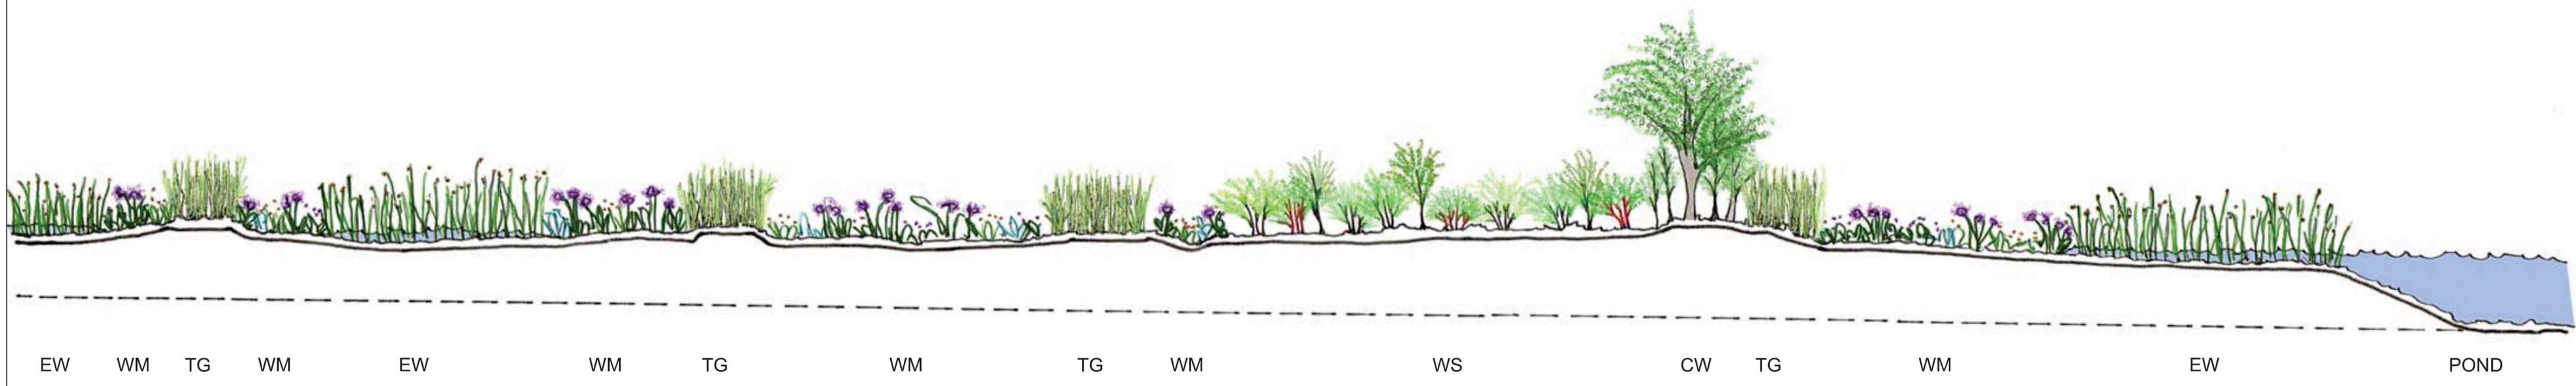

HECRAS SECTION 240160: PROPOSED GRADING AND PLANTING 5-10 YEARS AFTER CONSTRUCTION

SECTION B CW = COTTONWOODS WS = WILLOW SHRUBLANDS TG = TALL GRASSLAND WM = WET MEADOW EW = EMERGENT WETLAND SCALE 1" : 20'

Reuse of Documents: This document and the ideas and designs incorporated herein, as an instrument of Professional Service, is the property of Biohabitats, Inc. and is not to be used in whole or in part, for any other project without the written authorization of Biohabitats, Inc.



Biohabitats
 SOUTHERN ROCKY MOUNTAIN BIOREGION
 1732 Wazee Street Suite 209
 Denver, CO 80202 / ph: 303.477.0660
 fx: 303.477.4648 / www.biohabitats.com
Restore the Earth & Inspire Ecological Stewardship

STERLING RESTORATION

TITLE: PLANTING SECTION

PROJECT NO. : 08920.10	SCALE: 1" = 20'
SEAL:	BY: AR CHECK: ML
	DWG. NO. :